

CALL-OUT NOTES

1. SIGN LOCATION.
2. CROSSWALK.
3. BASIN FOUNTAIN.
4. SEATING AREA.
5. SHADE STRUCTURE.
6. ARBOR.
7. WATERFALL.
8. FOUNTAIN.
9. D.G. PATHWAY.
10. LANDSCAPE SCREEN MOUNDING.
11. UTILITY EASEMENT.
12. STAGE BACKDROP W/ SHADE STRUCTURE.
13. LIGHT BOLLARD.
14. RAMP.
15. LOW MASONRY (STONE) WALLS & RETAINING WALLS.

LANDSCAPE SYMBOL LEGEND

- LAWN AREA, TALL DWARF FESCUE SOD
- PLANTING AREA: PERENNIALS, GROUND COVERS AND SHRUBS - SEE PLANT LIST
- D.G. PAVING
- DECORATIVE PERMEABLE PAVERS
- SCREEN SHRUB: SEE PLANT LIST
- MEDIUM ACCENT TREE, 15 GAL. (OPTIONS): ACER PALMATUM (JAPANESE MAPLE) LAGERSTROMIA INDICA (CRAPE MYRTLE)
- NARROW SHADE TREE, 15 GAL. (OPTIONS): GINKGO BILOBA (MAIDENHAIR TREE) LIQUIDAMBAR S. 'FESTIVAL' (SWEET GUM)
- ARIZONA CYPRESS, 15 GAL.
- OLIVE TREE, 24" BOX
- LARGE ACCENT TREE, 15 GAL. (OPTIONS): CHITALPA (CHITALPA T. PINK DAWN) ALBIZIA JULIBRISSIN (SILK TREE) GLEDITSIA TRICANTHOS (HONEY LOCUST)
- LARGE XERISCAPIC TREE, 15 GAL. (OPTIONS): QUERCUS AGRIFOLIA (COAST LIVE OAK) QUERCUS LOBATA (VALLEY OAK) UMBELLULARIA CAL. (CAL. BAY LAUREL)
- PARKING LOT SHADE TREE, 15 GAL. (OPTIONS): PLATANUS ACERIFOLIA (LONDON PLANE TREE) LIQUIDAMBAR S. 'ROTUNDILOBA' (SWEET GUM)
- TALL SHADE TREE, 15 GAL. (OPTIONS): ALNUS RHOMBIFOLIA (WHITE ALDER) LIQUIDAMBAR TULPERIA (TULIP TREE)

PLANTING LIST

THE FOLLOWING IS A LIST OF PLANTS (NOT INCLUSIVE) WITH RECOMMENDED SPACING THAT WILL BE USED FOR THE PLANTING AREAS OF THE SITE:

- | | |
|--|---|
| <p>GROUND COVER, PERENNIALS & SHRUBS:</p> <ul style="list-style-type: none"> TULBAGHIA VIOLACEA (SOCIETY GARLIC) - 24" O.C. TRACHELOSPERMUM ASIATICUM (STAR JASMINE) - 3' O.C. FERNIS - HARDY VARIETIES - SPACING VARIES LIROPE SPECIES (LILY TURF) - 18" O.C. ACANTHUS MOLLIS (BEAR'S BREECH) - 3' O.C. NANDINA D. 'HARBOR DW.' (HEAVENLY BAMBOO) - 3' O.C. MAHONIA - LOMARIFOLIA (NO COMMON NAME) - 4' O.C. CYCAS REVOLUTA (SAGO PALM) - 4' O.C. ZANTEDESCHIA (CALLA LILY) - 24" O.C. ILEX SPECIES (HOLLY) - SPACING VARIES ABELIA GRANDIFLORA (PINK ABELIA) - 5' O.C. JUNIPERUS CONFERTA (SHORE JUNIPER) - 3' O.C. HEMEROCALLIS HYBRIDS (DAYLILY) - 30" O.C. COTONEASTER SP. (COTONEASTER) - SPACING VARIES ESCALLONIA 'NEMPHOT DW.' (DWF. ESCALLONIA) - 30" O.C. DIETES BICOLOR (FORTNIGHT LILY) - 3' O.C. AGAPANTHUS AFRICANUS (LILY-OF-THE-NILE) - 3' O.C. PHORMIUM TENAX 'RUBRUM' (NEW ZEALAND FLAX) - 8' O.C. BUXUS MICROPHYLLA (BOXWOOD) - 24" O.C. RAPIHOLEPSIS INDICA (INDIA HAWTHORN) - 4' O.C. ROSA SPECIES (ROSES) - 4' O.C. PITTOSPORUM T. 'WHEELER DWF.' (DWF. TOBIRA) - 3' O.C. CISTUS SPECIES (ROCKROSE) - SPACING VARIES MAHONIA A. 'COMPACTA' (DWF. OREGON GRAPE) - 3' O.C. | <p>GROUND COVER, PERENNIALS & SHRUBS:</p> <ul style="list-style-type: none"> LAVANDULA ANGSTIFOLIA (ENGLISH LAVANDER) - 4' O.C. ERGERON KARVINSKIANUS (S. B. DAISY) - 24" O.C. COTONEASTER SPECIES (COTONEASTER) - SPACING VARIES ROSMARINUS O. 'PROSTRATA' (ROSEMARY) - 4' O.C. BACCHARIS PIL. 'PIGEON PNT.' (DWF. COYOTE BUSH) - 8' O.C. ACACIA REDOLENS (N.C.N.) - 8' O.C. KNIPHOFIA LIVARIA (RED-HOT POKER) - 4' O.C. CERCIS OCCIDENTALIS (WESTERN REDBUD) - 14' O.C. CHAENOMELES 'SUPER RED' (FLOWERING QUINCE) - 8' O.C. CERASTIUM TOMENTOSUM (SNOW-IN-SUMMER) - 16" O.C. <p>SCREEN SHRUBS:</p> <ul style="list-style-type: none"> ESCALLONIA FRADESII (N.C.N.) - 6' O.C. PHOTINA FRASERI (RED TIP) - 8' O.C. ARBUTUS UNEDO (STRAWBERRY TREE) - 10' O.C. RHAMNUS CAL. (COFFEEBERRY) - 5' O.C. HETEROMELES ARBUTIFOLIA (TOYON) - 8' O.C. RHUS OVATA (SURGAR BUSH) - 8' O.C. ARCTOSTAPHYLOS SPECIES (MANZANITA) - SPACING VARIES CEANOTHUS SPECIES (MOUNTAIN LILAC) - SPACING VARIES COTONEASTER SPECIES (COTONEASTER) - 8' O.C. PRUNUS ILICIFOLIA (HOLLYLEAF CHERRY) - 8' O.C. |
|--|---|

IRRIGATION NOTES

ALL PLANTS WILL BE WATERED BY AN AUTOMATIC IRRIGATION SYSTEM. ALL XERISCAPIC PLANTS WILL BE WATERED WITH A DRIP IRRIGATION SYSTEM. ORNAMENTAL PLANTS WILL BE WATERED BY DRIP OR POP-UP SHRUB SPRAY SYSTEM. ALL LAWNS BY A POP-UP SPRAY SYSTEM.

LANDSCAPE PLAN


0' 5' 10' 20' 30'
SCALE: 1" = 20'-0"

L1.0

11/16/09

WINERY PARK

Paso Robles, California

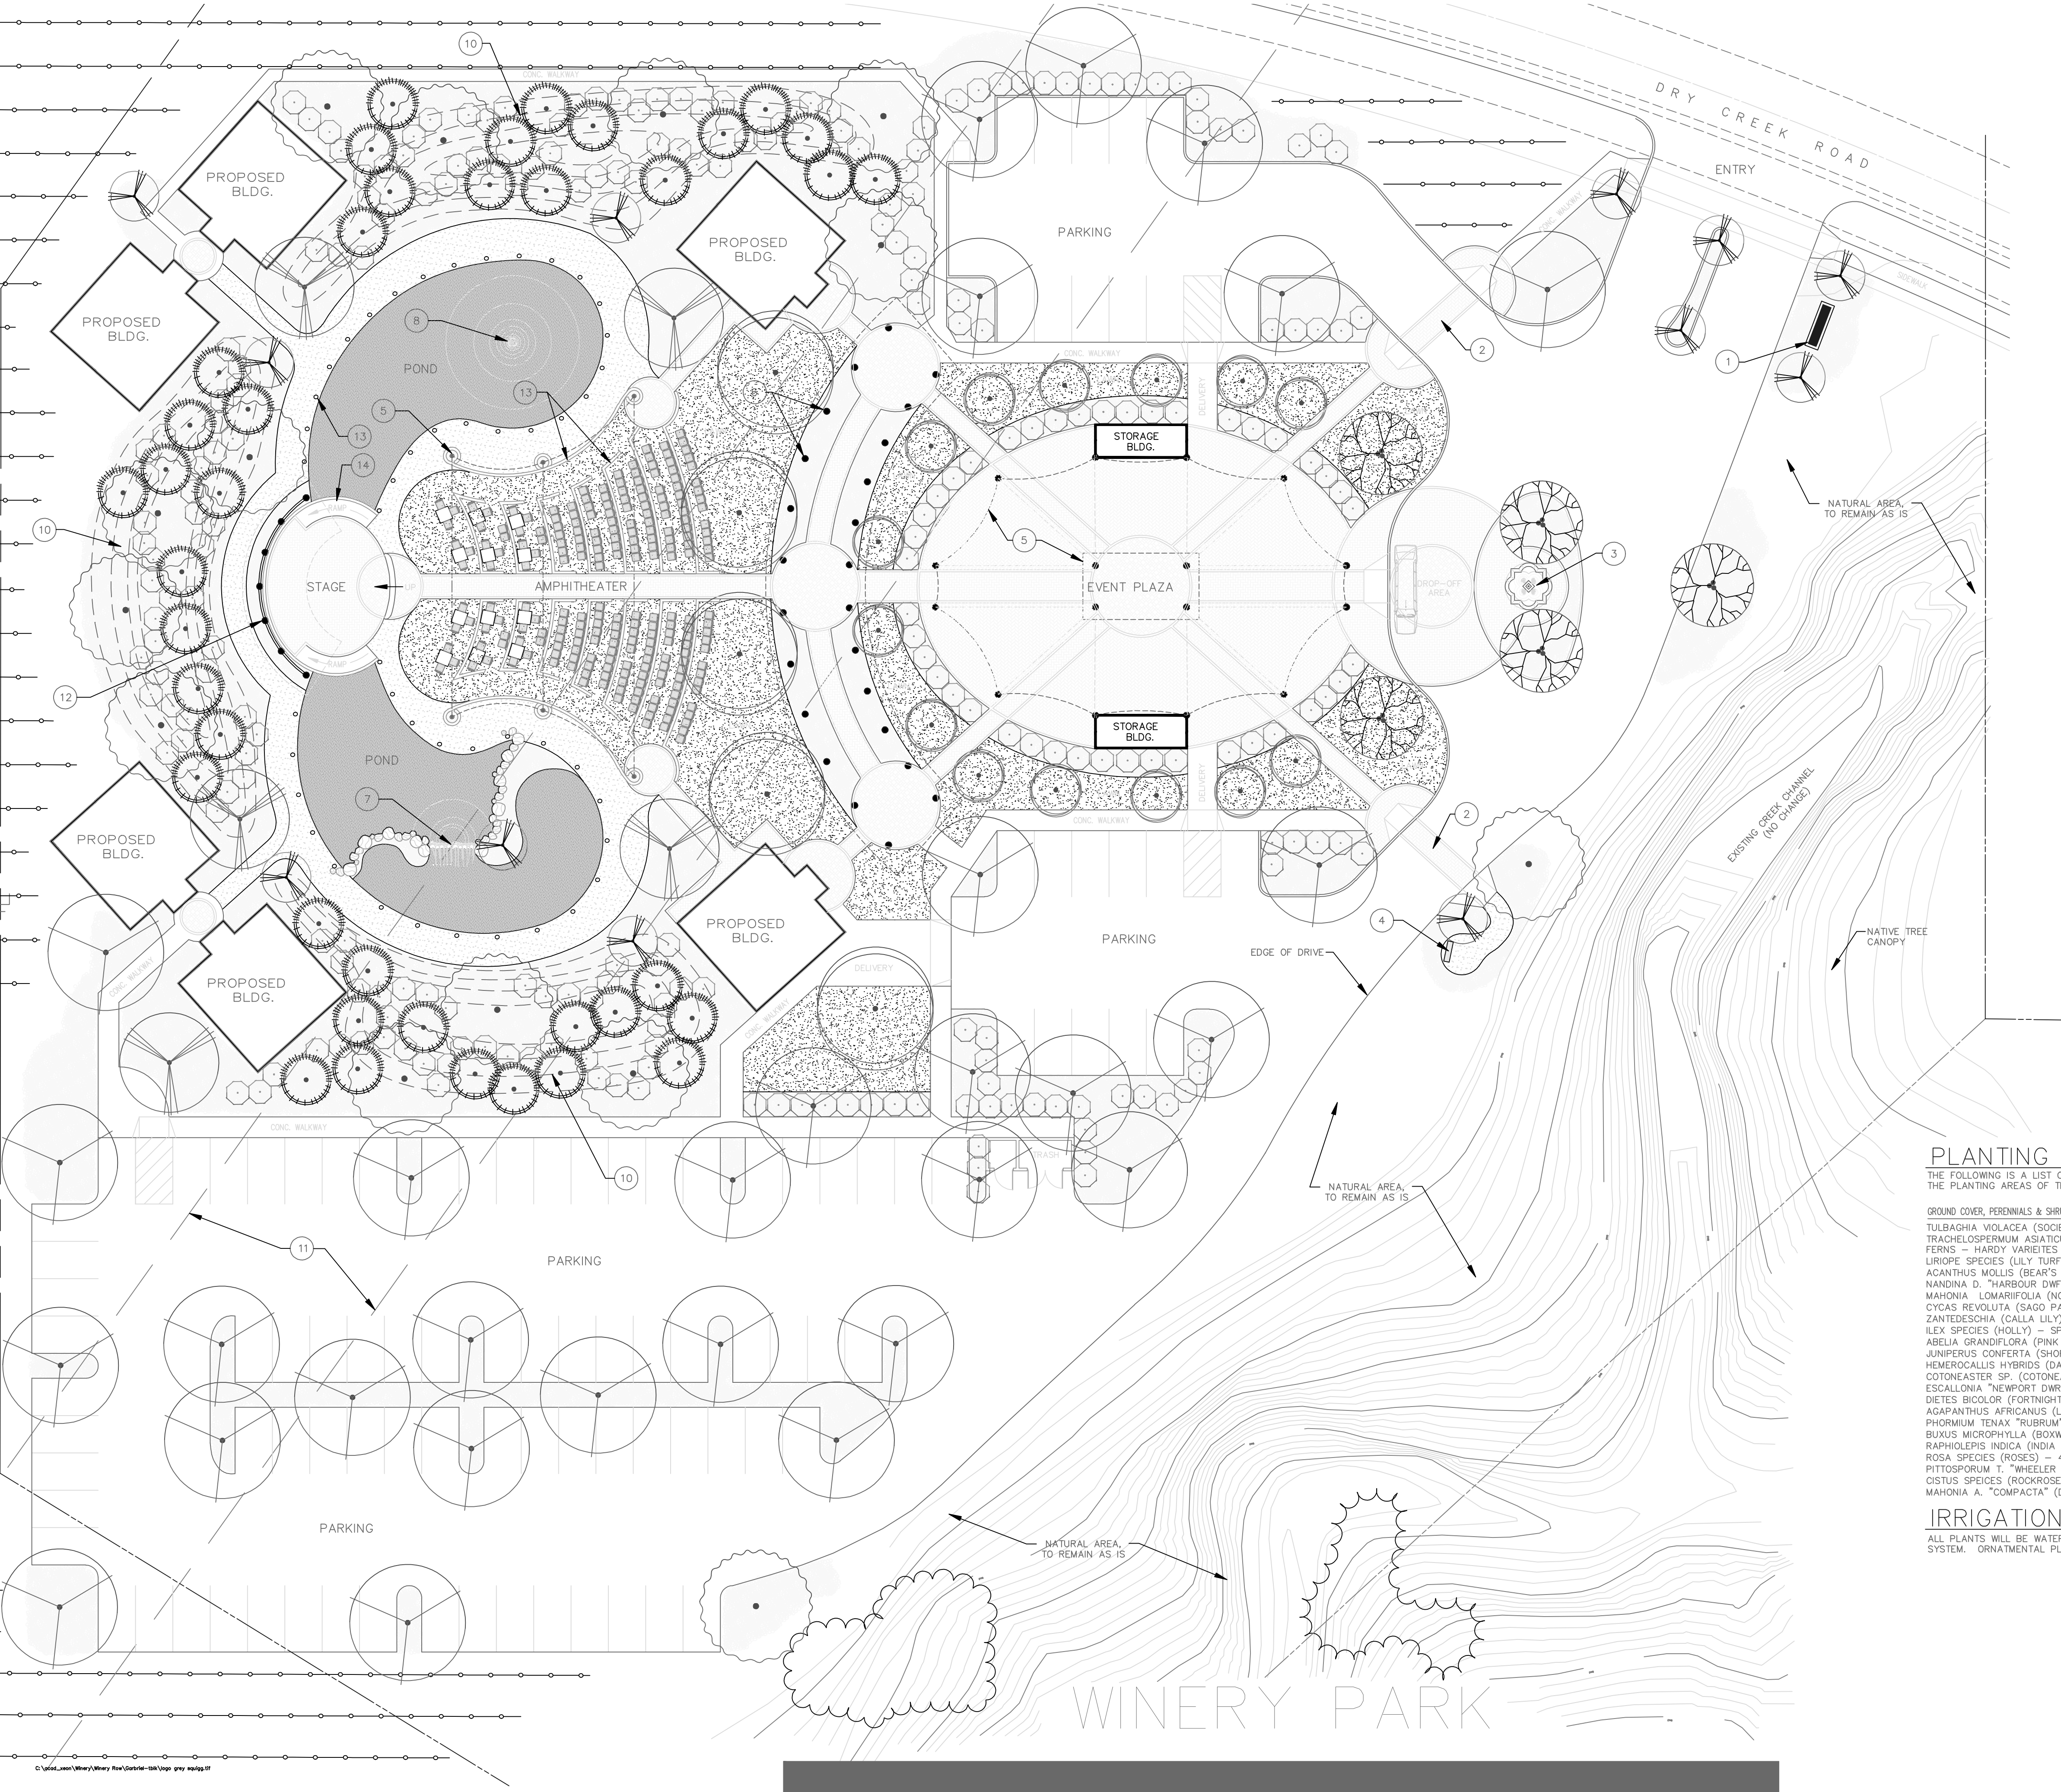

© 2009, [unreadable] Winery Park [unreadable] [unreadable] [unreadable]